


TYPICAL SECTION - TWO TRACK SHARED TANGENT TRACK ON GRADE
NO SCALE

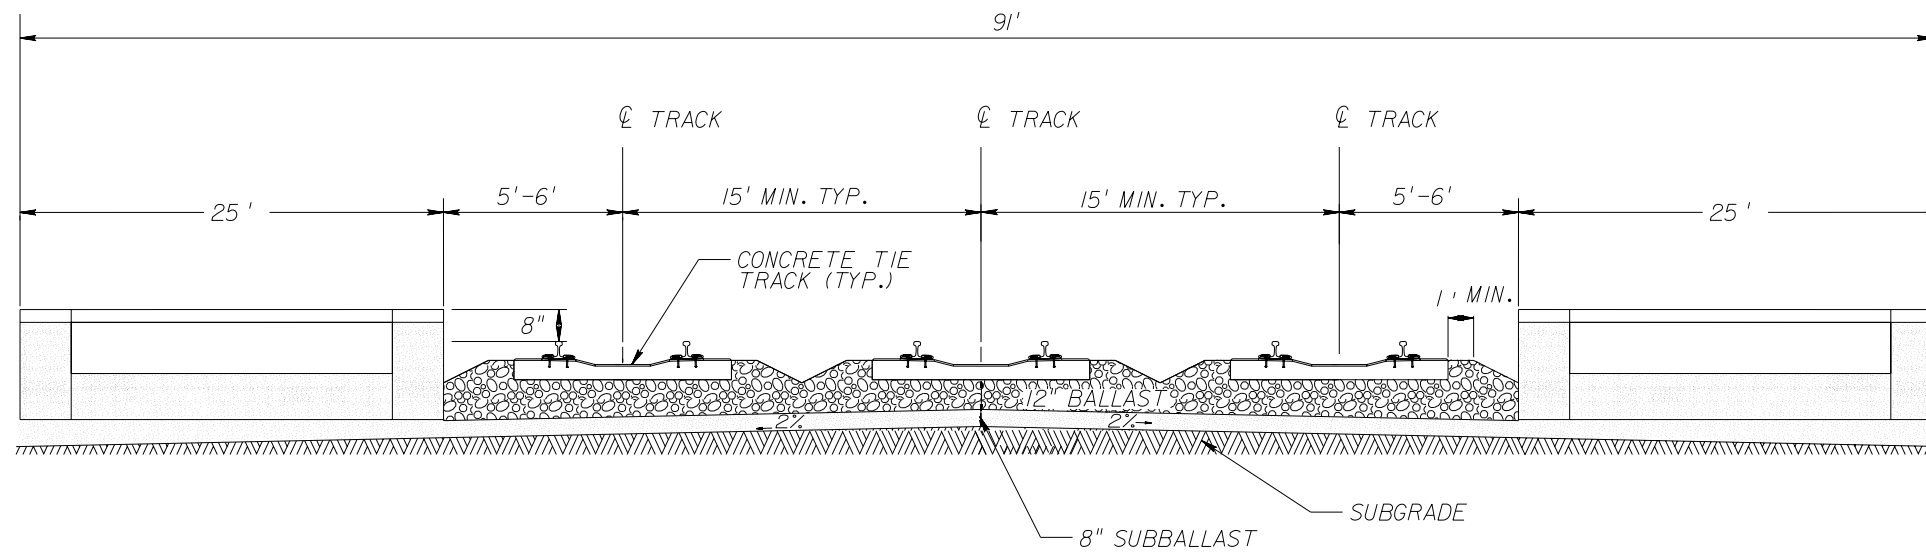

TYPICAL SECTION - THREE TRACK SHARED TANGENT TRACK ON GRADE
NO SCALE

REVISIONS				CH2M HILL 225 E. ROBINSON STREET SUITE 505 ORLANDO, FL 32801-4321 CERTIFICATE OF AUTHORIZATION NO. 000072	STATE OF FLORIDA DEPARTMENT OF TRANSPORTATION			SOUTH FLORIDA EAST COAST CORRIDOR TYPICAL SECTIONS	SHEET NO. 8
DATE	DESCRIPTION	DATE	DESCRIPTION		ROAD NO.	COUNTY	FINANCIAL PROJECT ID		

NOTICE: THE OFFICIAL RECORD OF THIS SHEET IS THE ELECTRONIC FILE SIGNED AND SEALED UNDER RULE 61G15-23.003, F.A.C.