


CONCEPT 1


SW 10th STREET MAINLINE CONCEPT BETWEEN FLORIDA'S TURNPIKE AND I-95

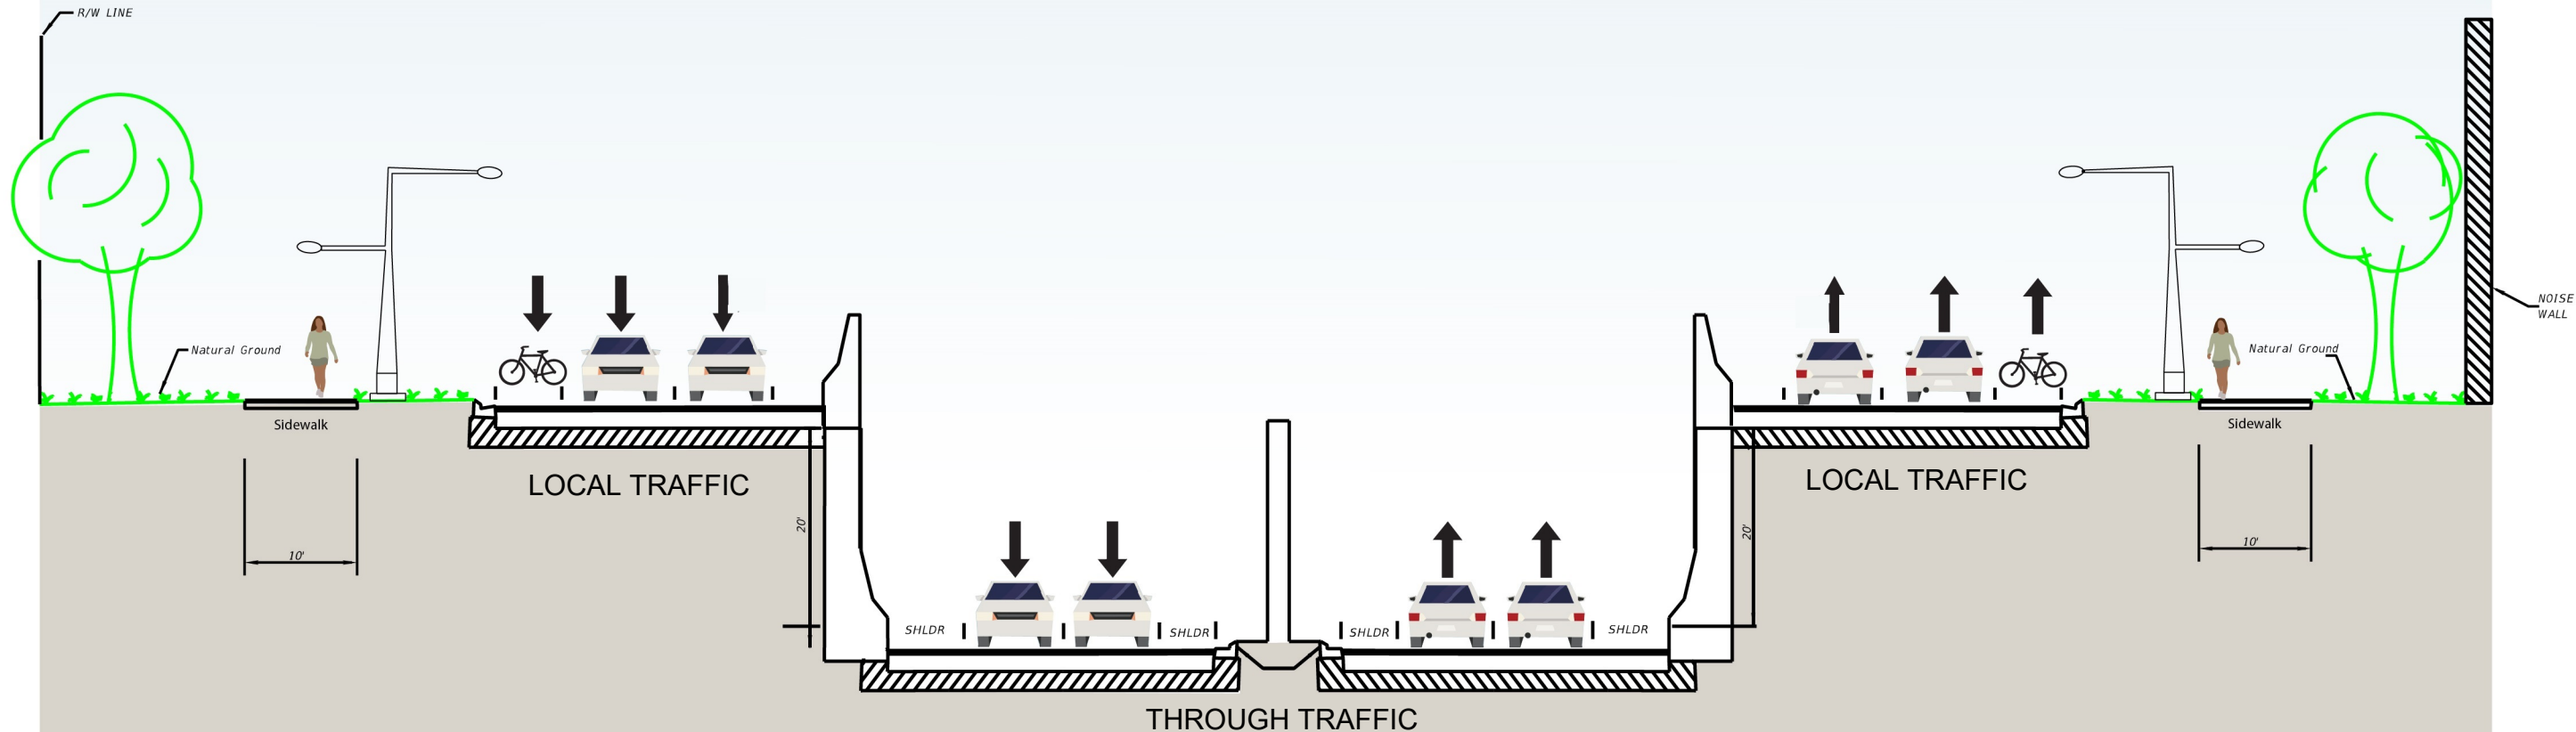

This is a conceptual drawing and not reflective of any existing engineering plans or analysis.


CONCEPT 1a

SW 10th STREET MAINLINE CONCEPT
BETWEEN FLORIDA'S TURNPIKE AND I-95

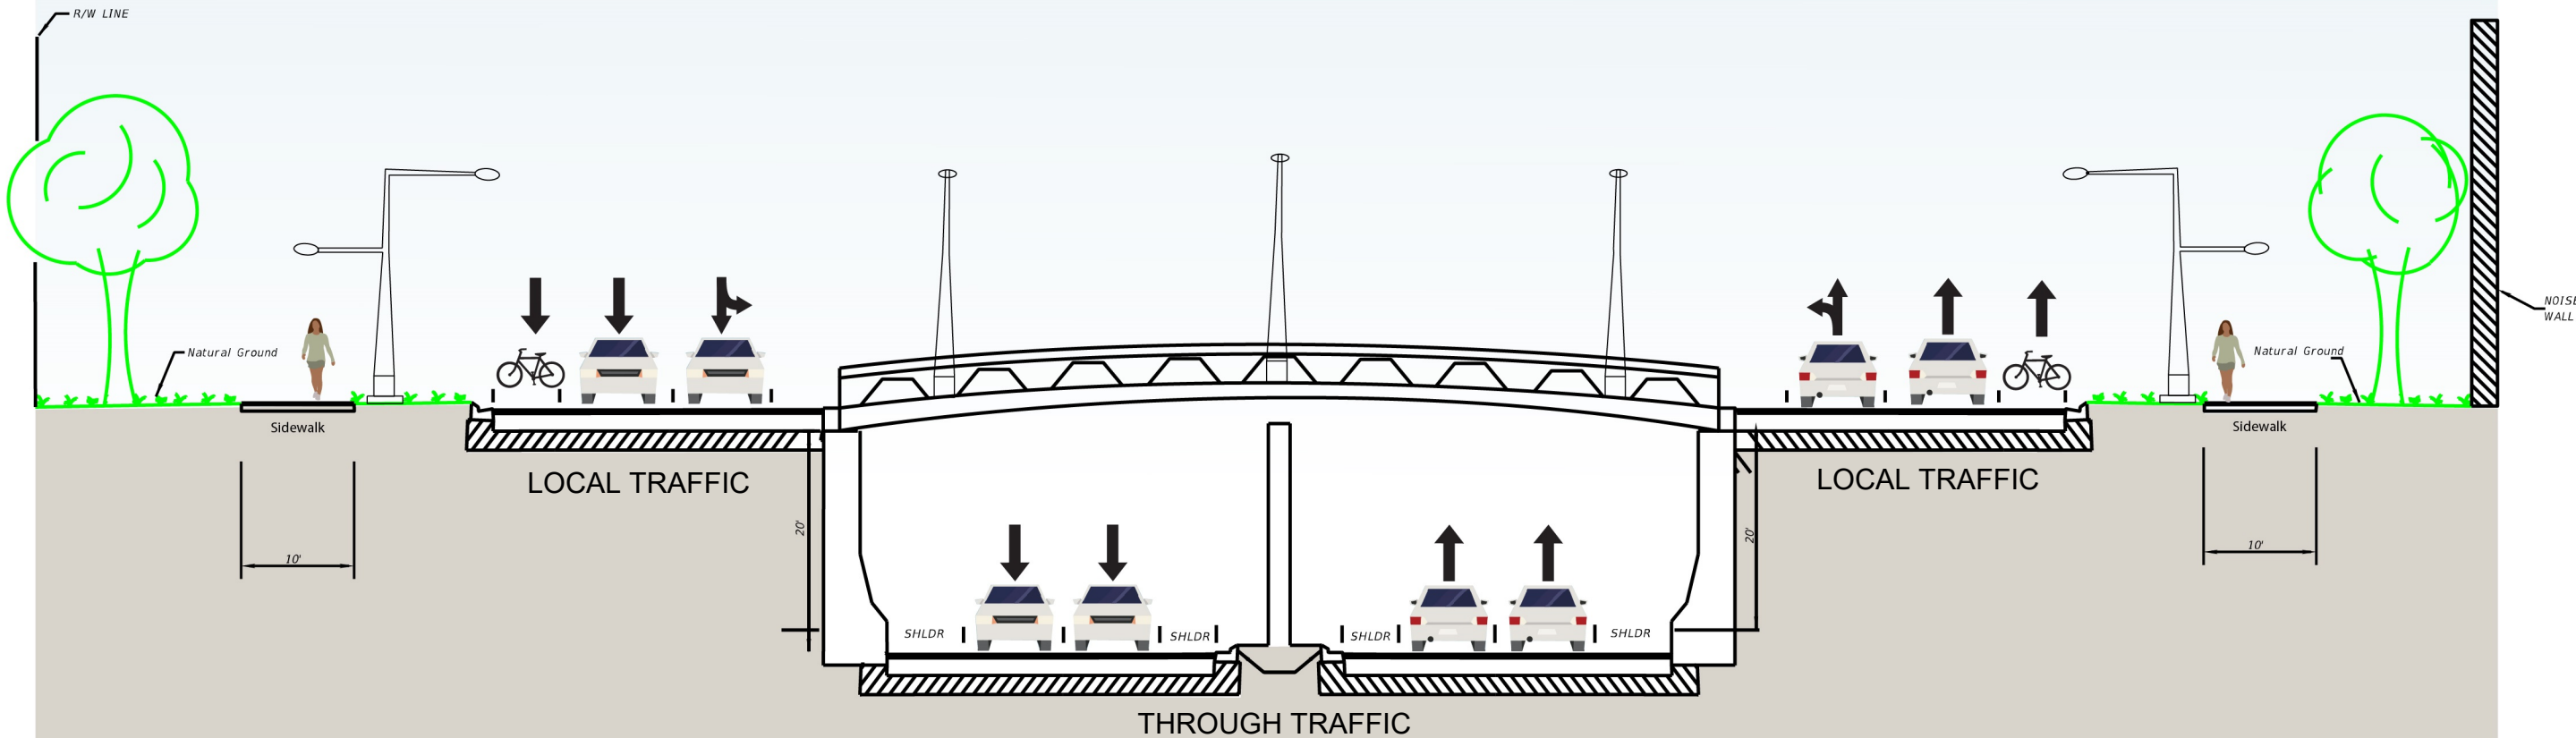


This is a conceptual drawing and not reflective of any existing engineering plans or analysis.

SW 10th STREET MAINLINE CONCEPT
BETWEEN FLORIDA'S TURNPIKE AND I-95

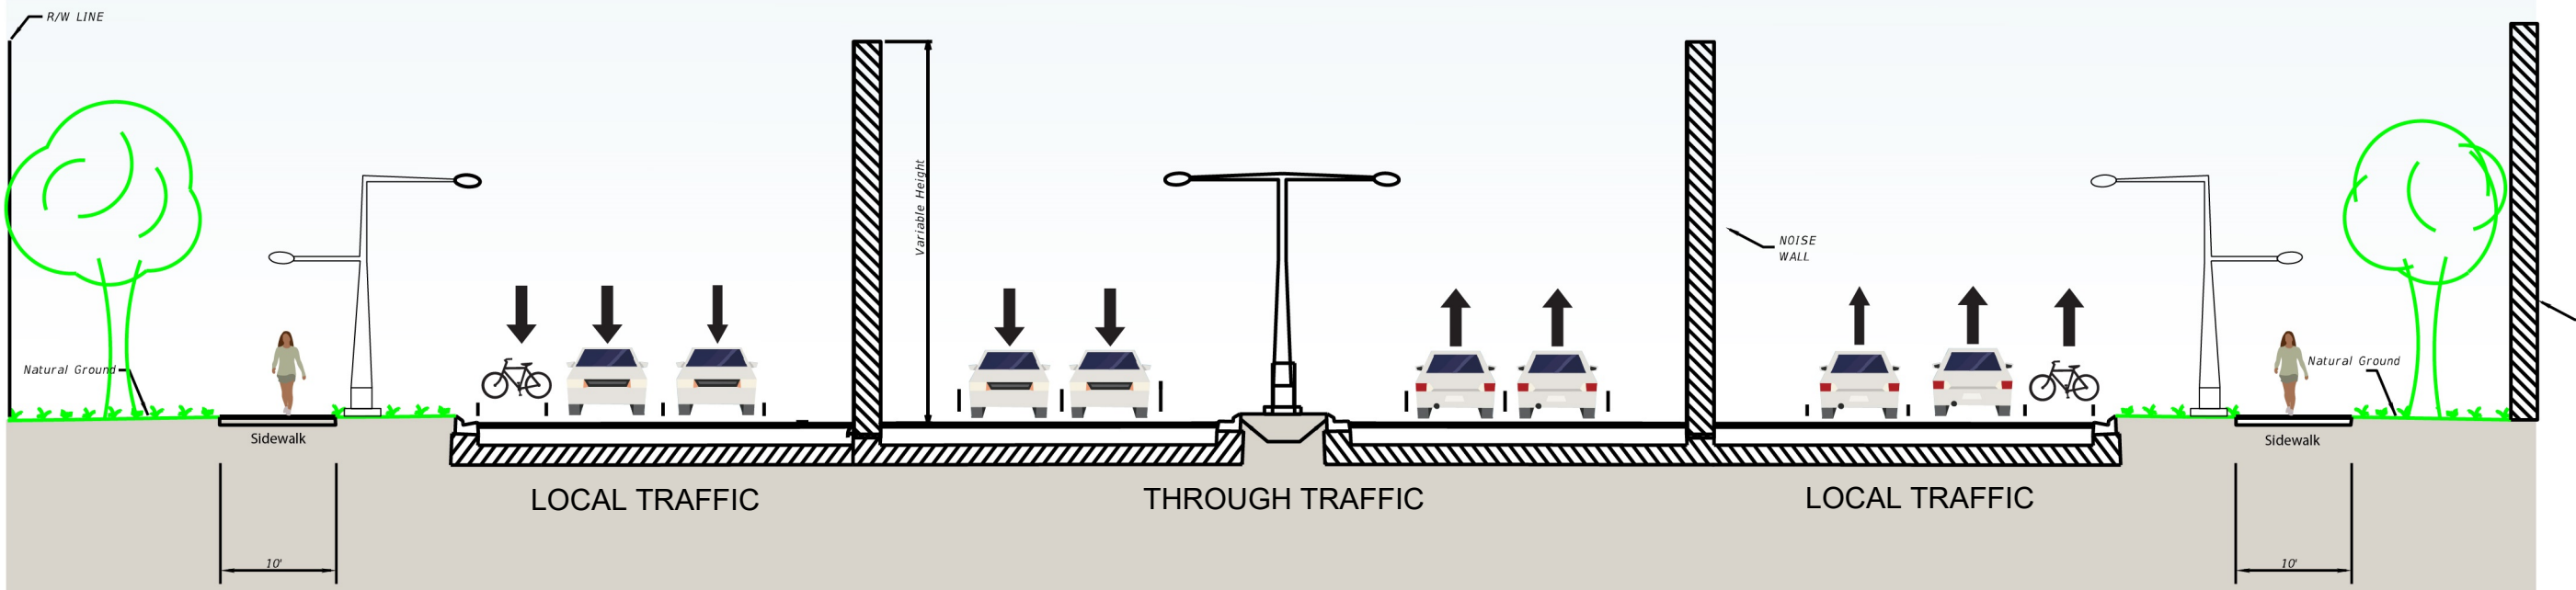

This is a conceptual drawing and not reflective of any existing engineering plans or analysis.


SW 10th STREET MAINLINE CONCEPT
BETWEEN FLORIDA'S TURNPIKE AND I-95

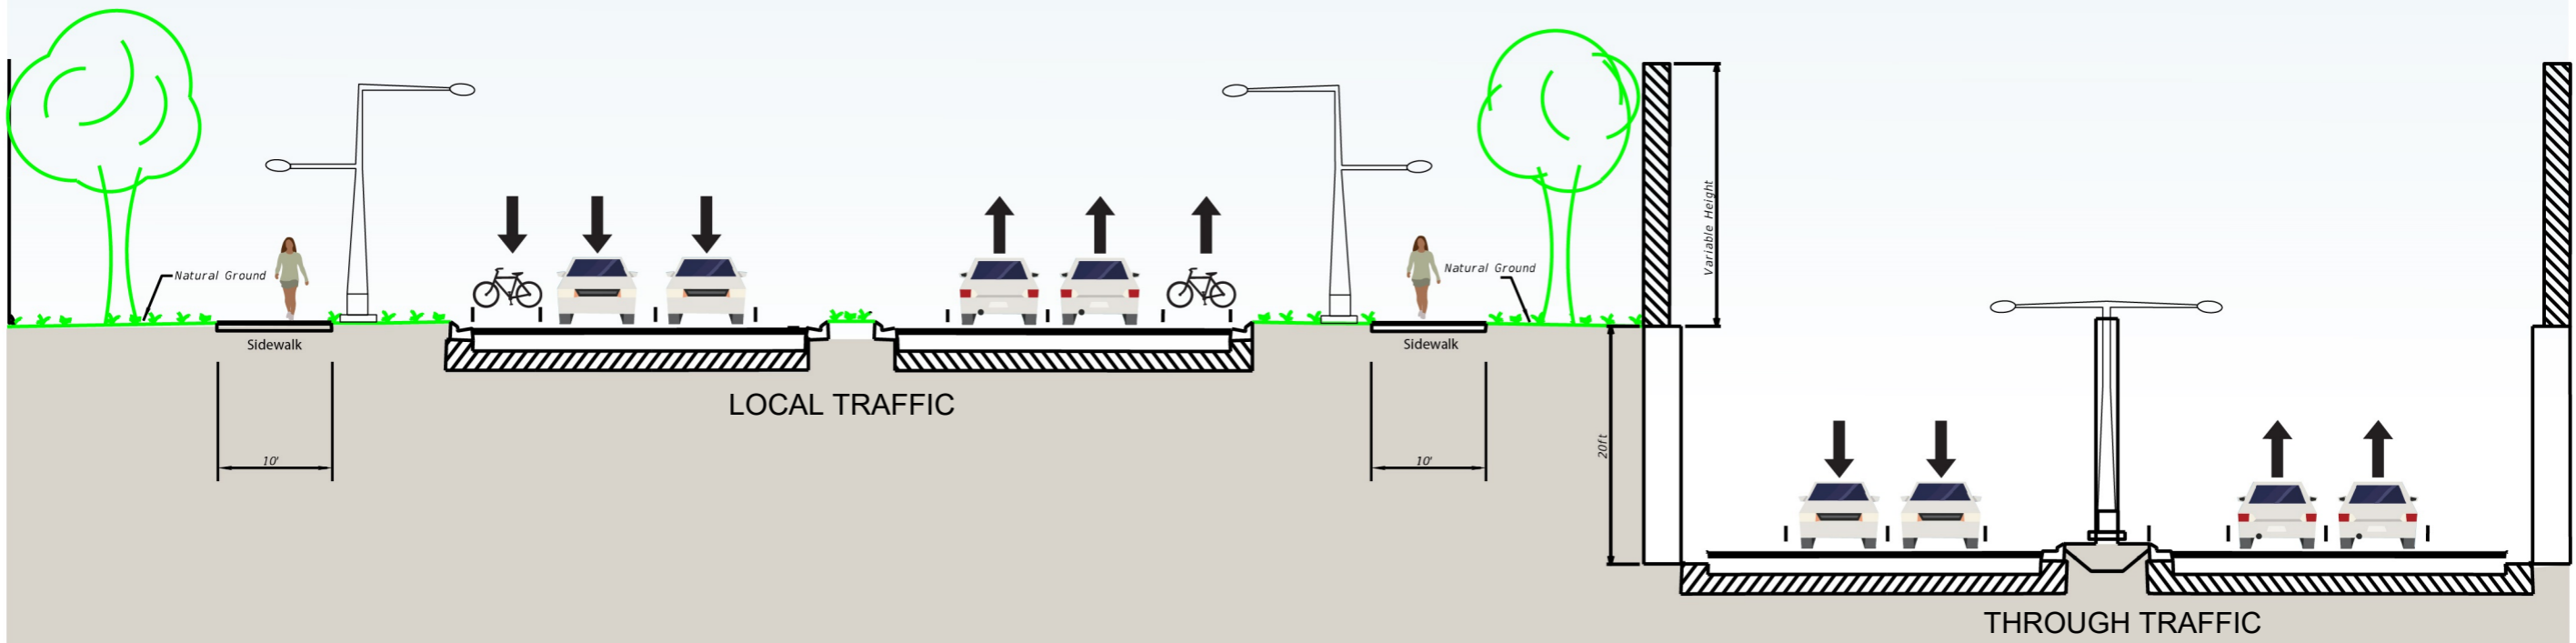

This is a conceptual drawing and not reflective of any existing engineering plans or analysis.



SW 10th STREET MAINLINE CONCEPT
BETWEEN FLORIDA'S TURNPIKE AND I-95

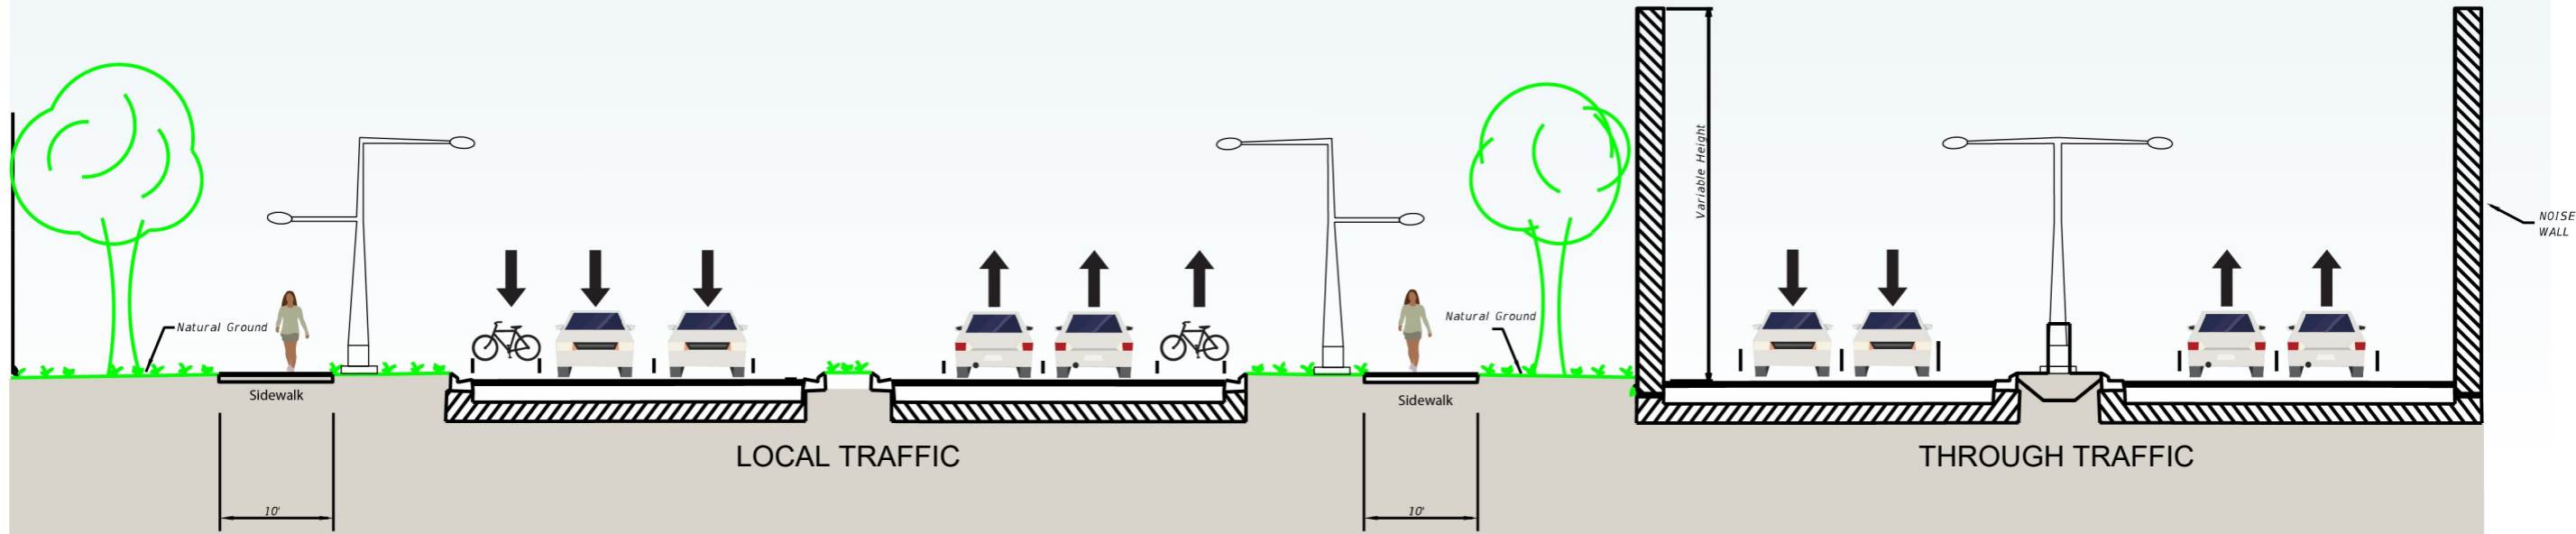

This is a conceptual drawing and not reflective of any existing engineering plans or analysis.